


Odins Veg

N



mål 1:200
på A4

1 etasje

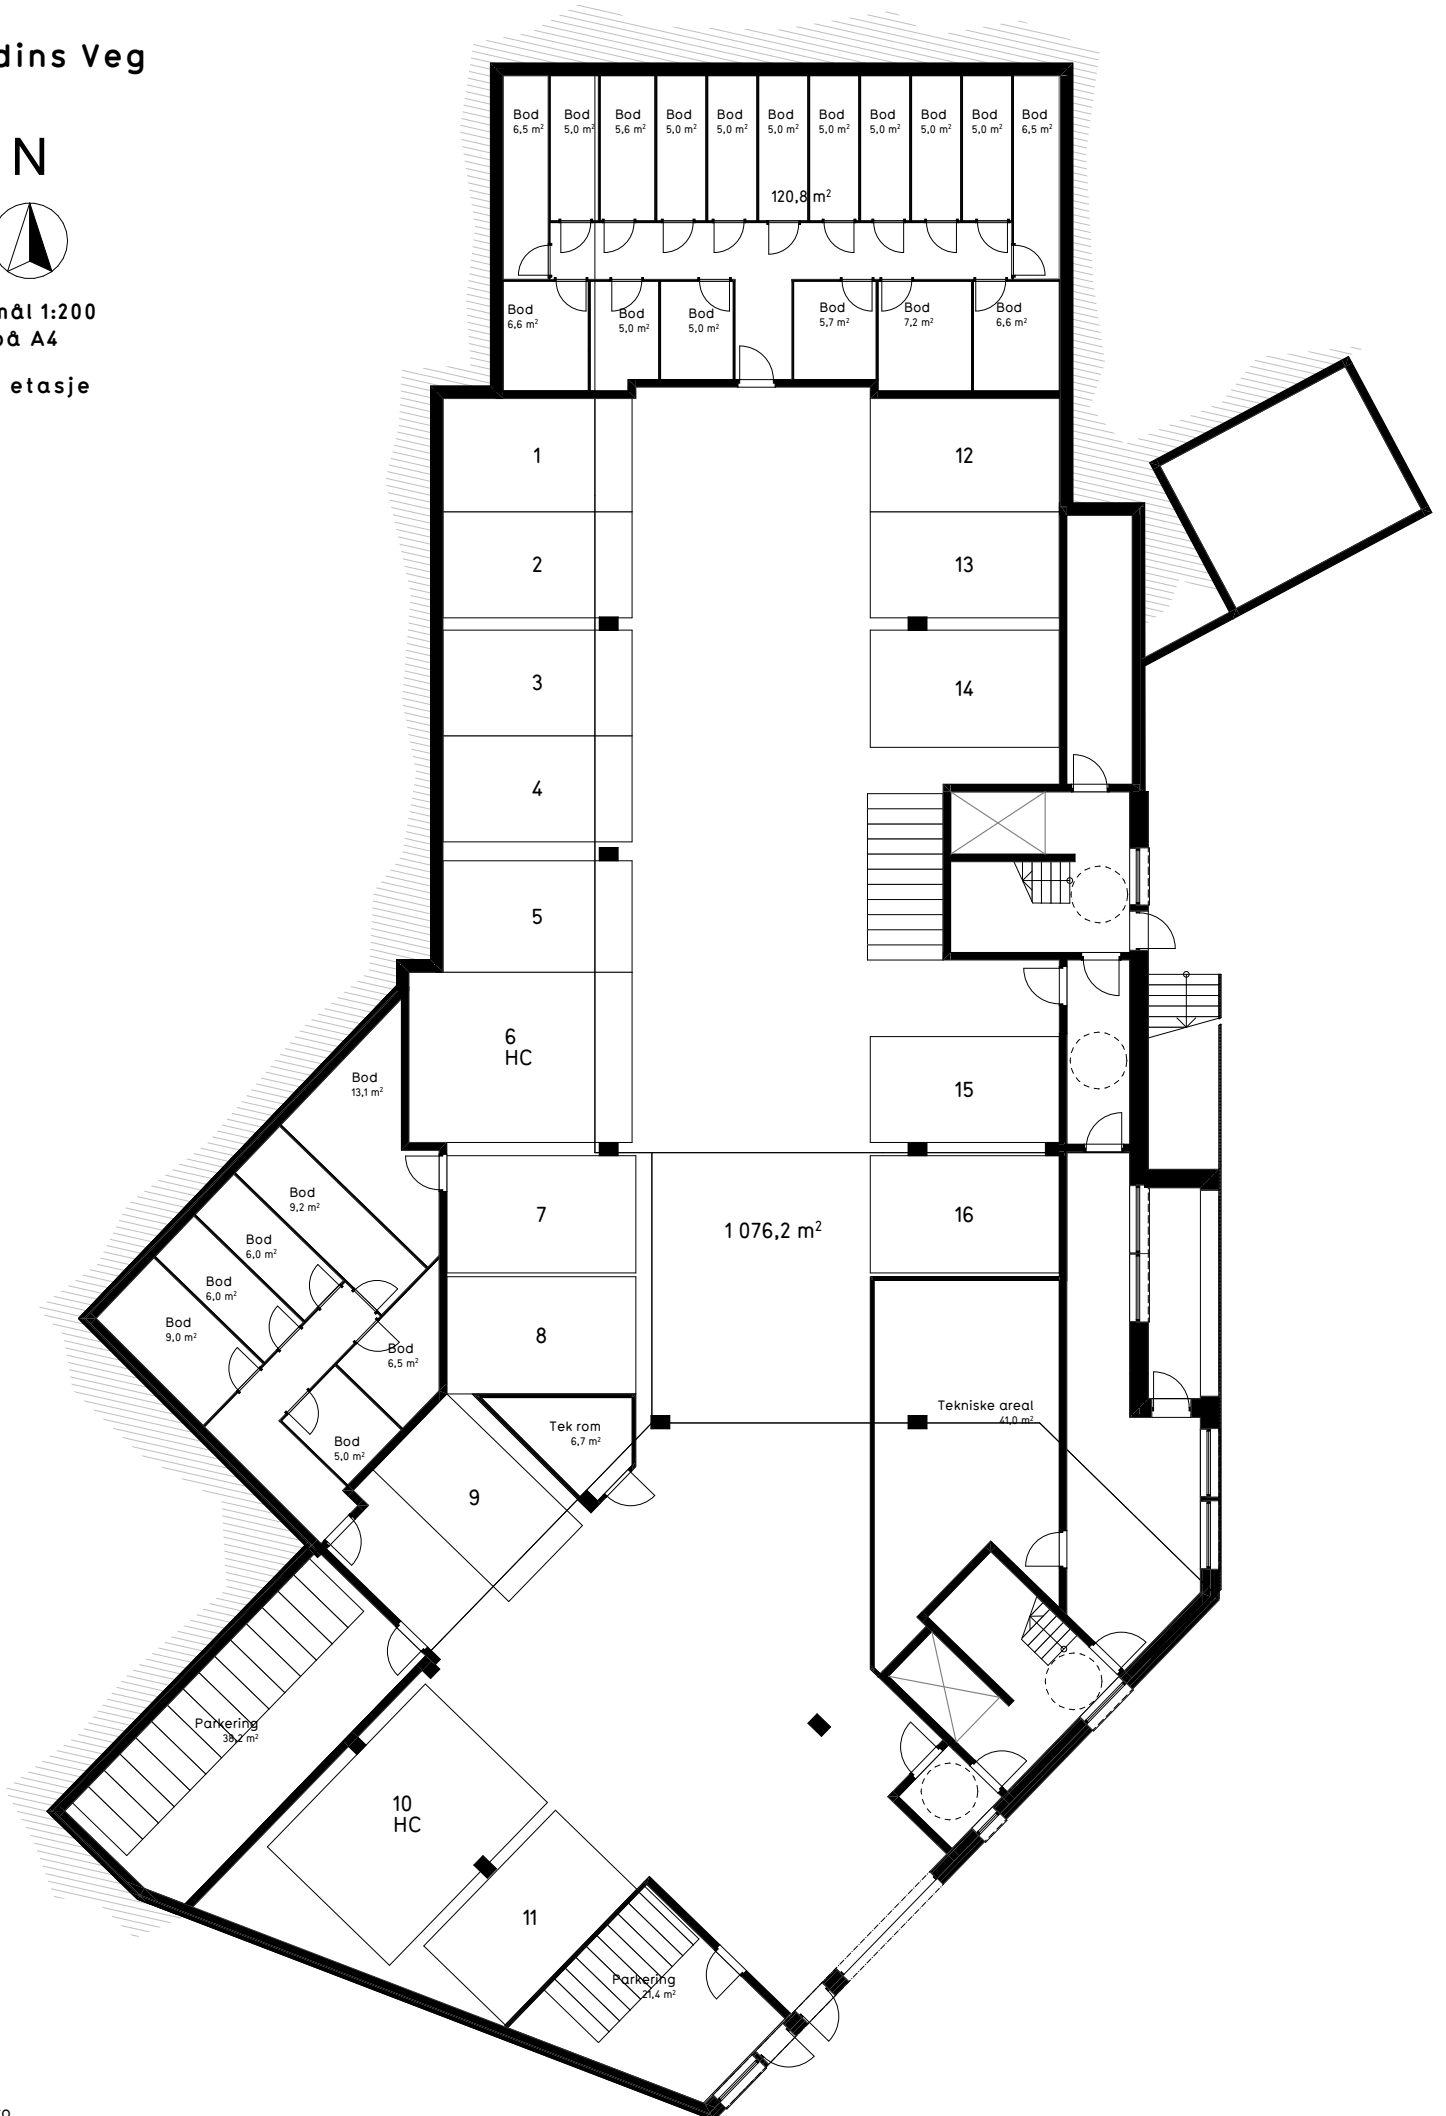


Odins Veg

N



mål 1:200
på A4

2 etasje

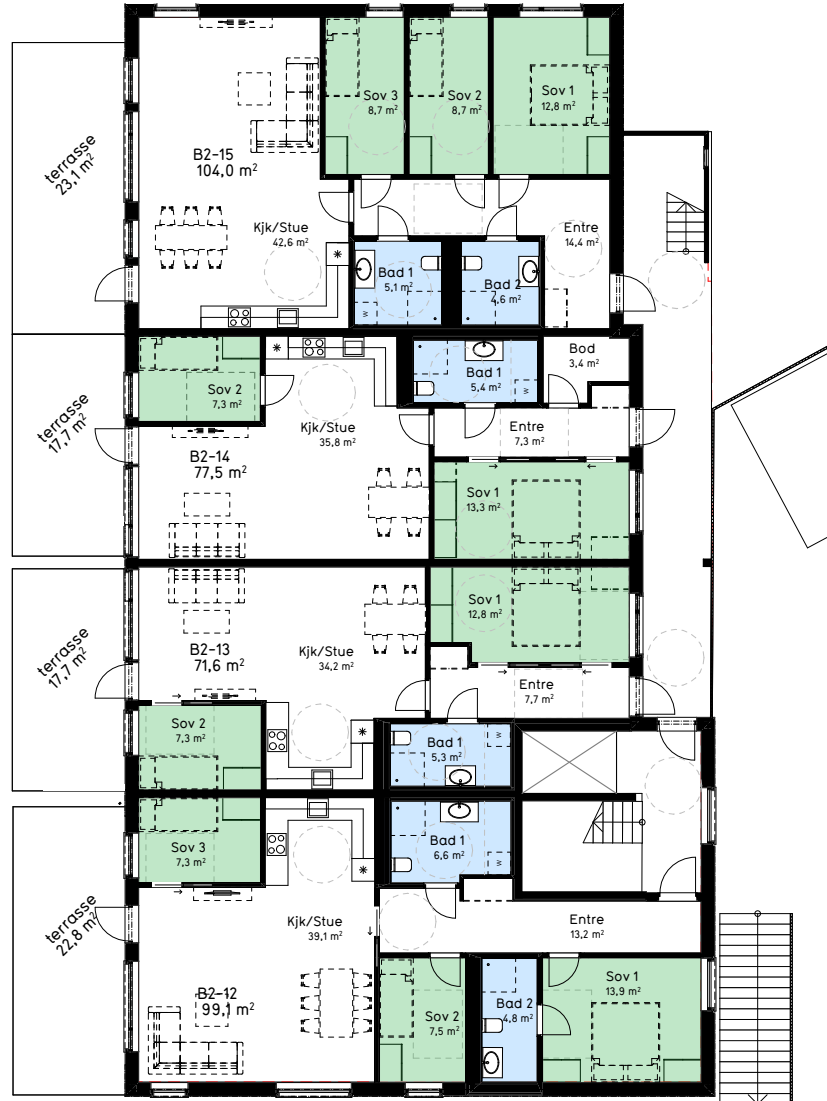

Hus B BRA
415,6 m²




Hus A BRA

dato
24.04.2024

Odins Veg



mål 1:200
på A4
3 etasje

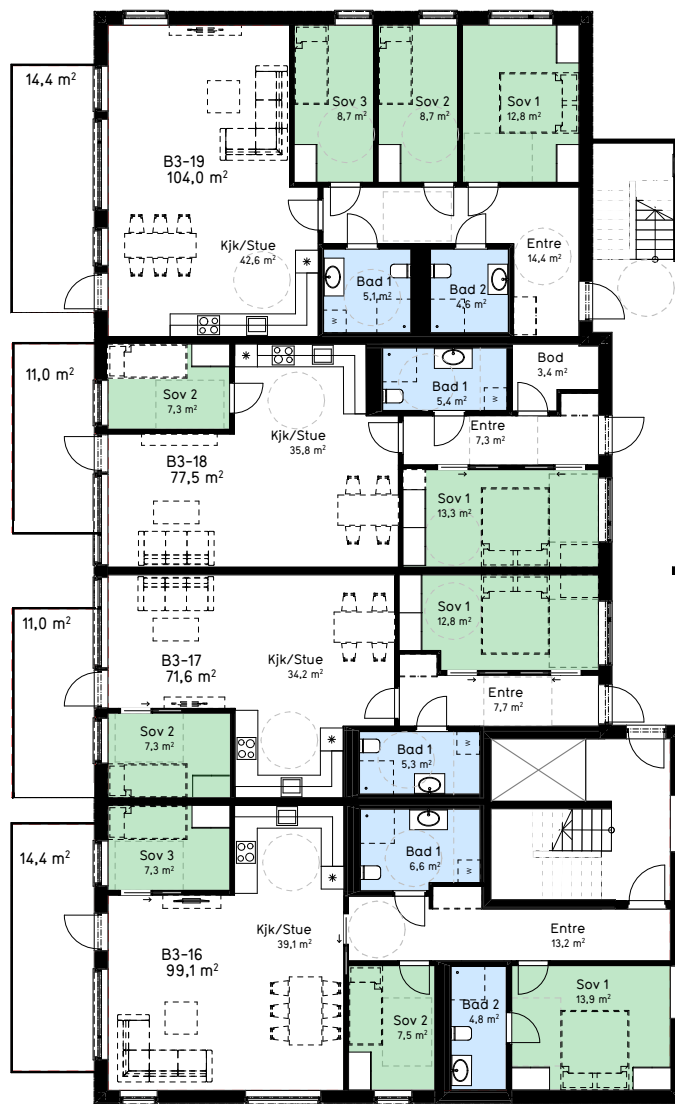

hus B BRA
415,5 m²



dato
24.04.2024

hus A BRA
265,0 m²


Odins Veg

N



mål 1:200
på A4

4 etasje

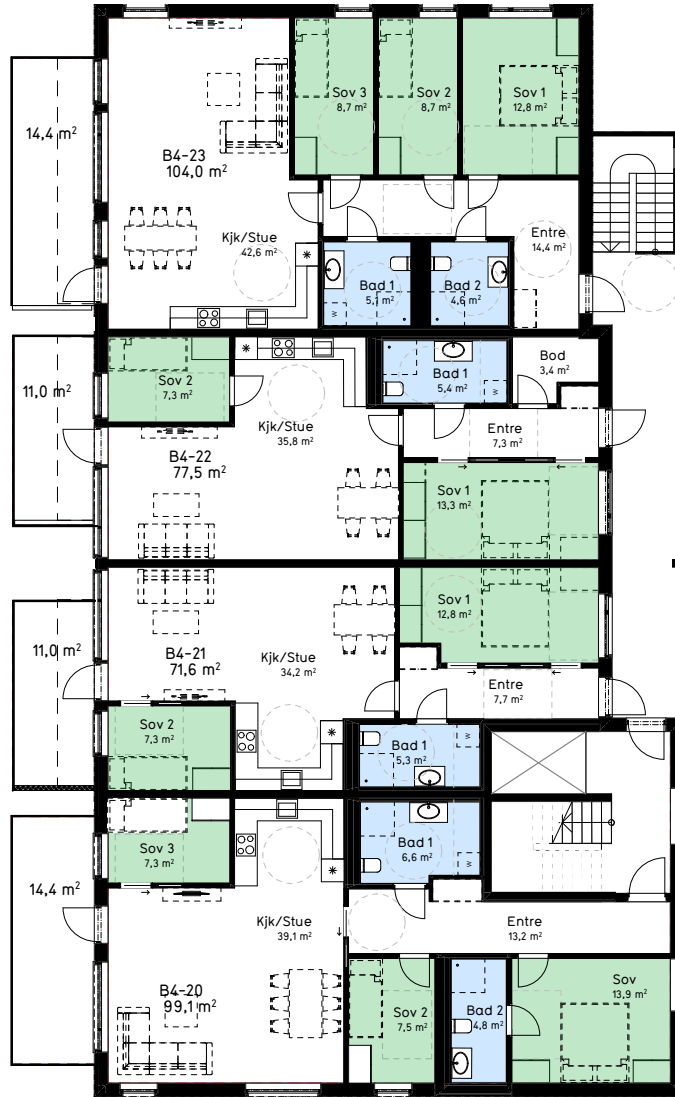

hus B BRA
415,6 m²




Odins Veg

N



mål 1:200
på A4

5 etasje

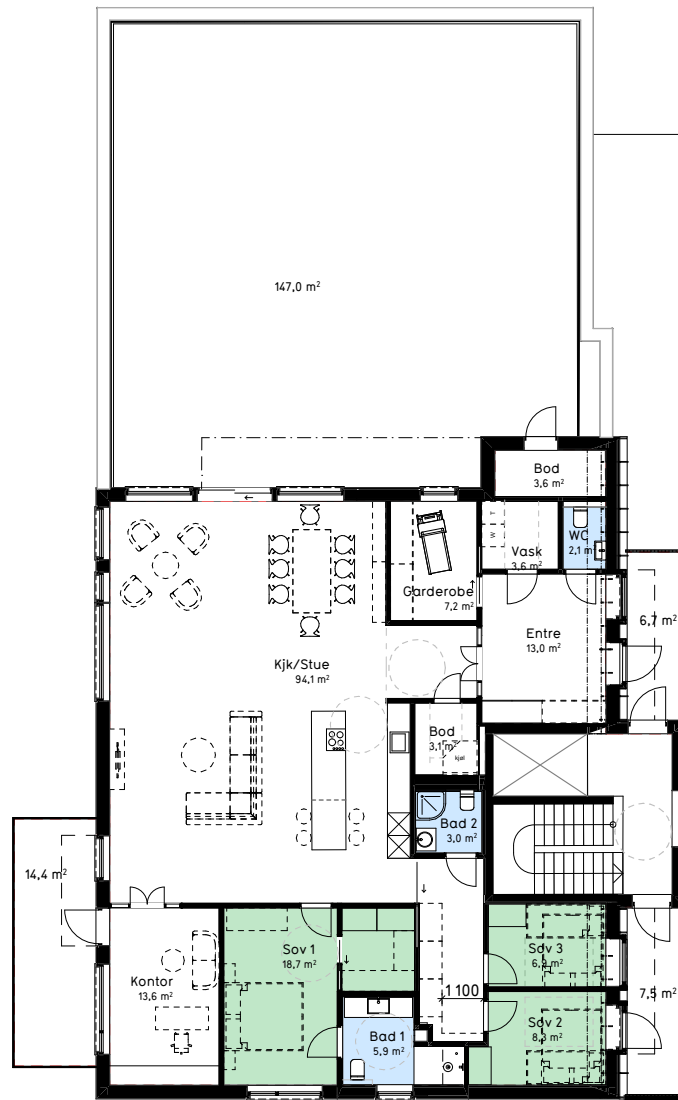

Hus B BRA
194,9 m²



hus A BRA
203,0 m²